


CONCRETE PAVER
2 3/8" (60 MM) MIN THICKNESS

1" TO 1 1/2"
(25-40 MM) BEDDING SAND

GEOTEXTILE


COMPACTED SUBGRADE

RETAINING
WALL

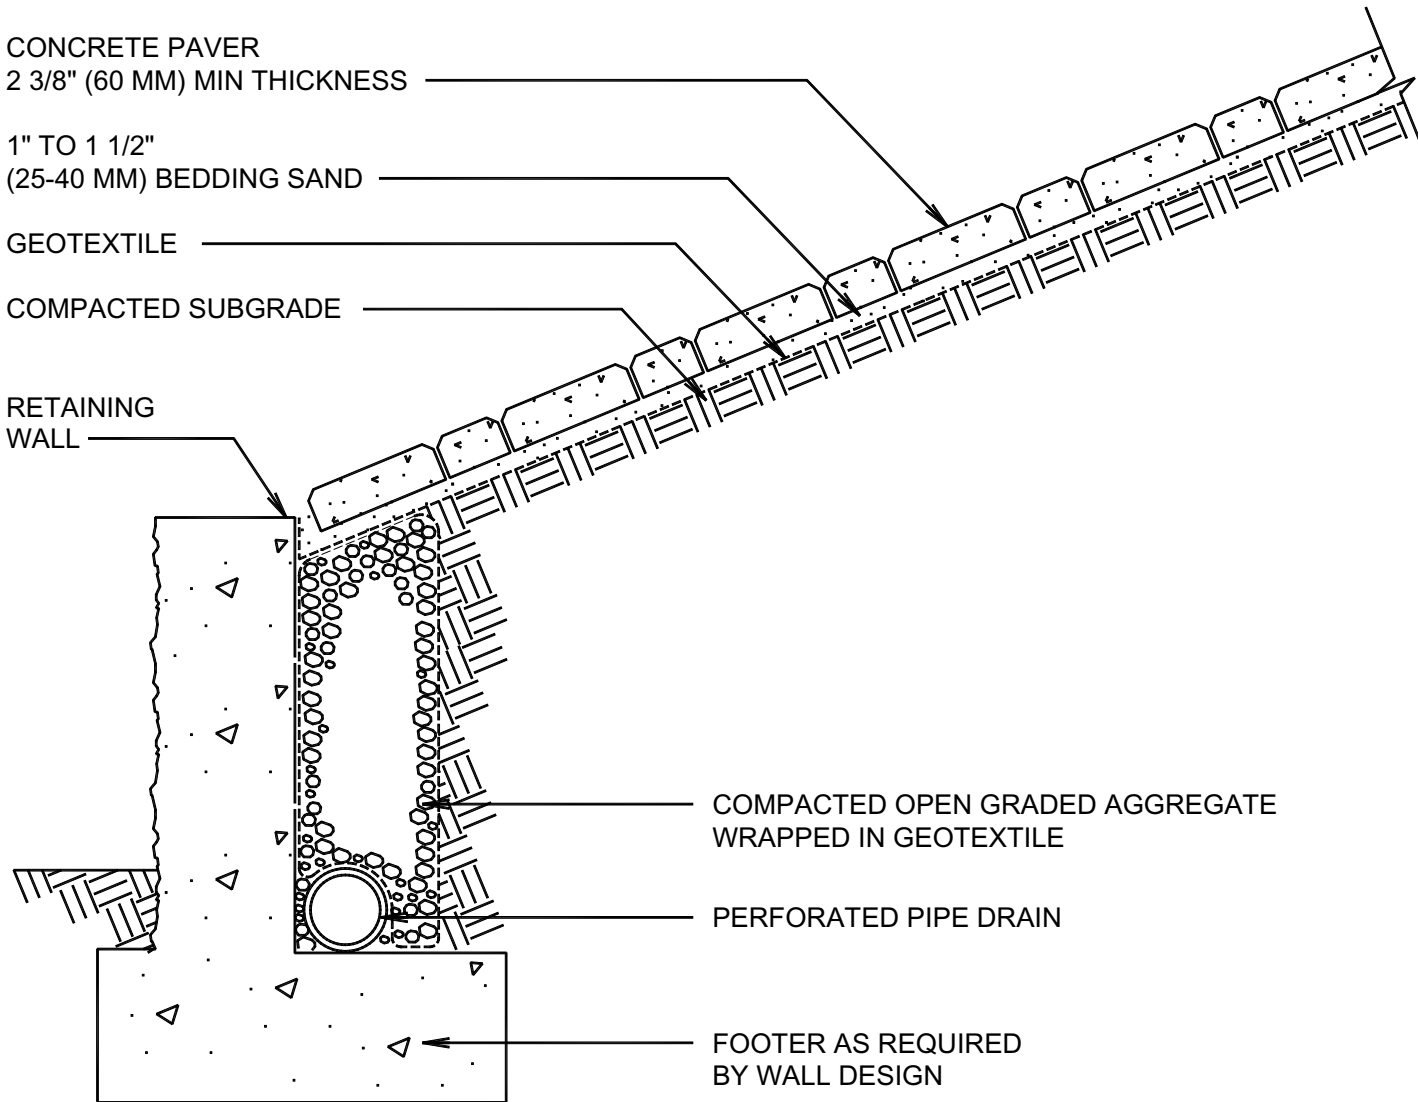

NOTE:

1. MAXIMUM SLOPE SHOULD NOT EXCEED ANGLE OF REPOSE FOR BEDDING SAND.
2. PROVIDE EDGE RESTRAINTS ON SIDES OF INSTALLATION.
3. ENGINEERING OF THE SEGMENTAL RETAINING WALL IS REQUIRED WHEN HEIGHT EXCEEDS 4 FT. (1.0 M).

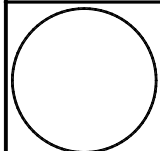

SLOPE PROTECTION CONCRETE PAVERS

DRAWING NO.

ICPI-27

SCALE

F.S.